




# OSA 3 M 1:100

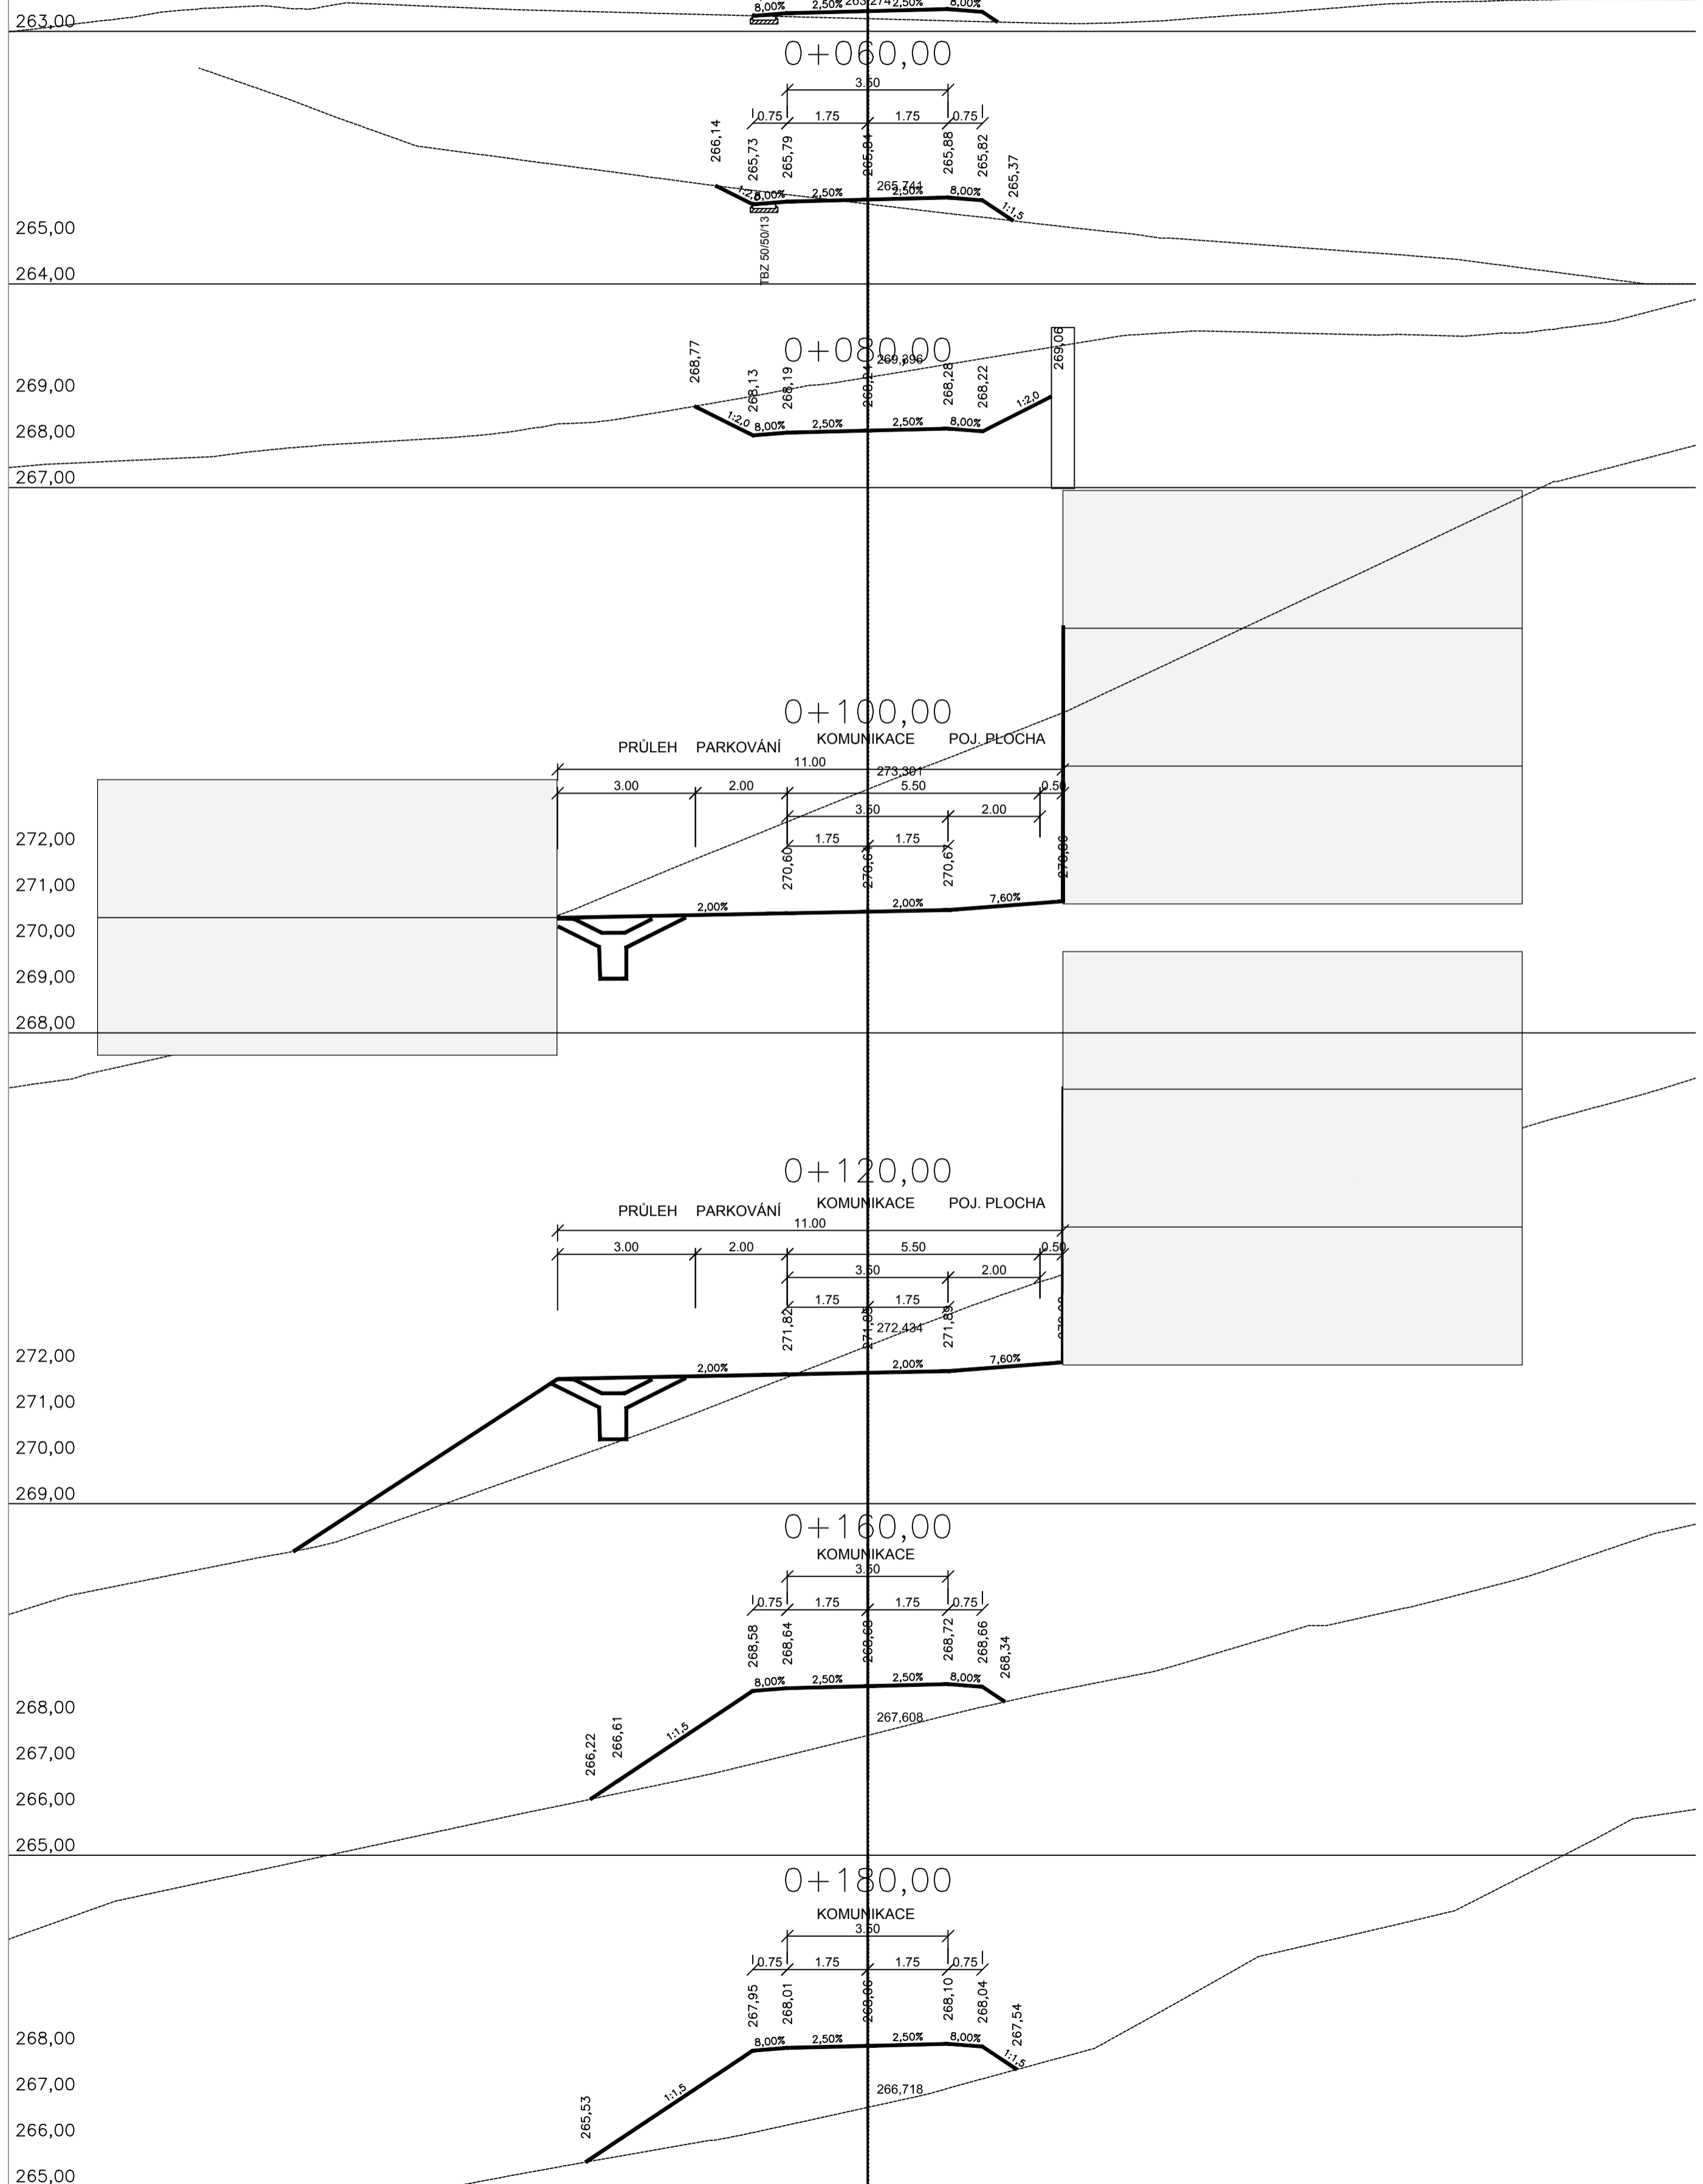


# OSA 4 M 1:100

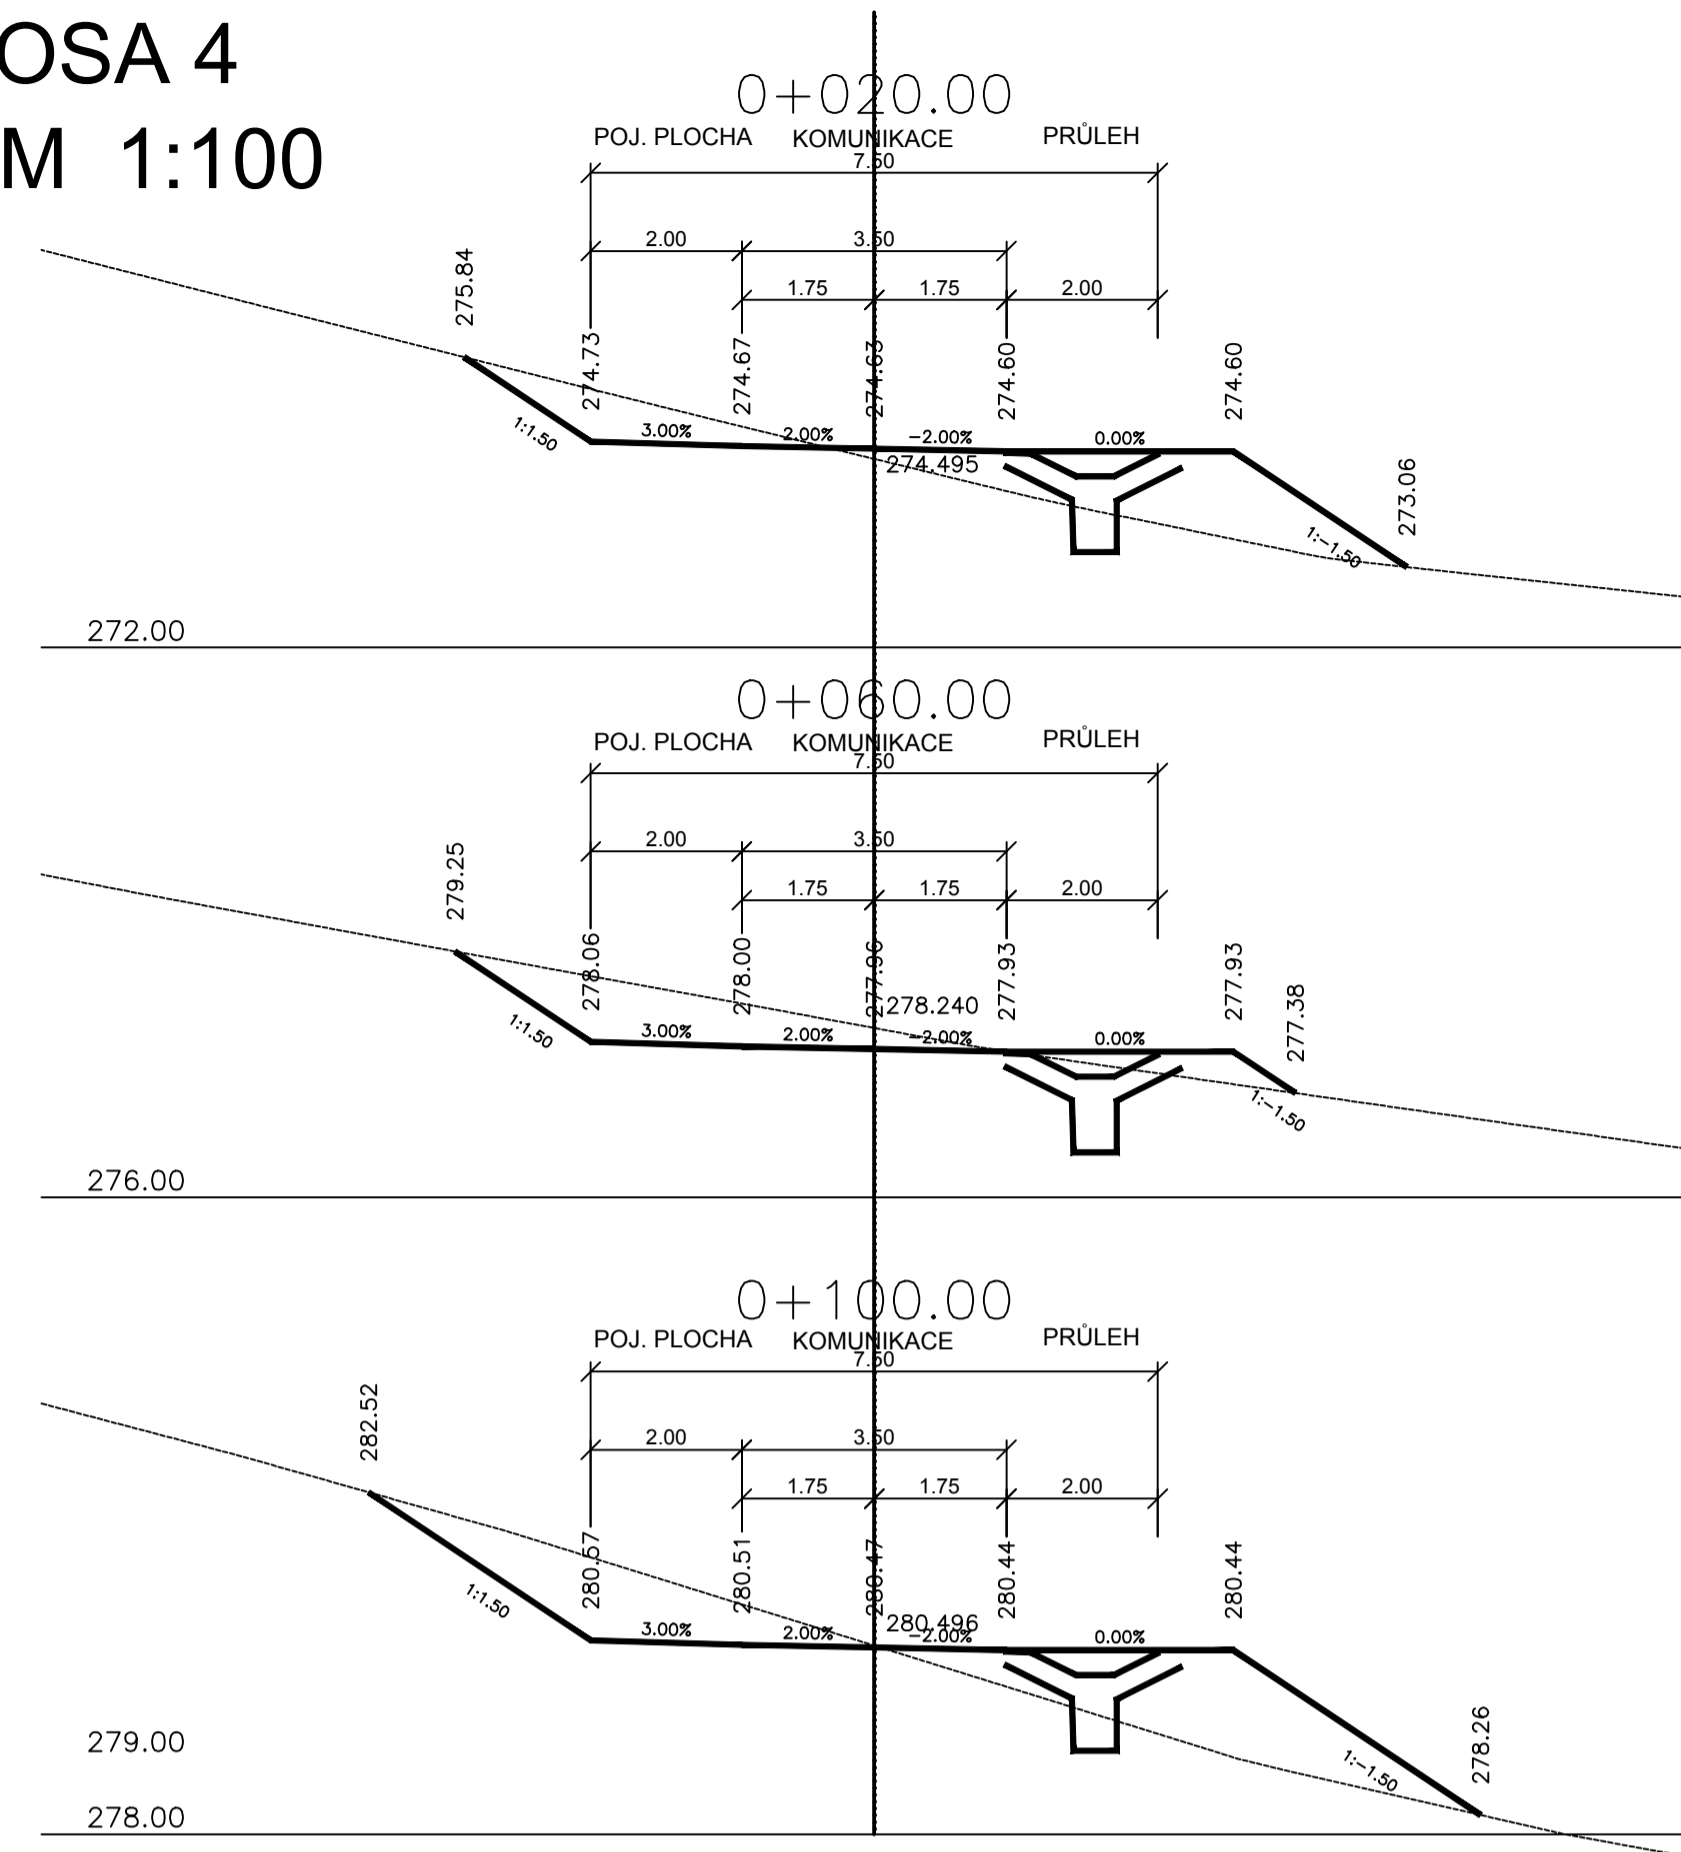

# osa4 - kolma M 1:100

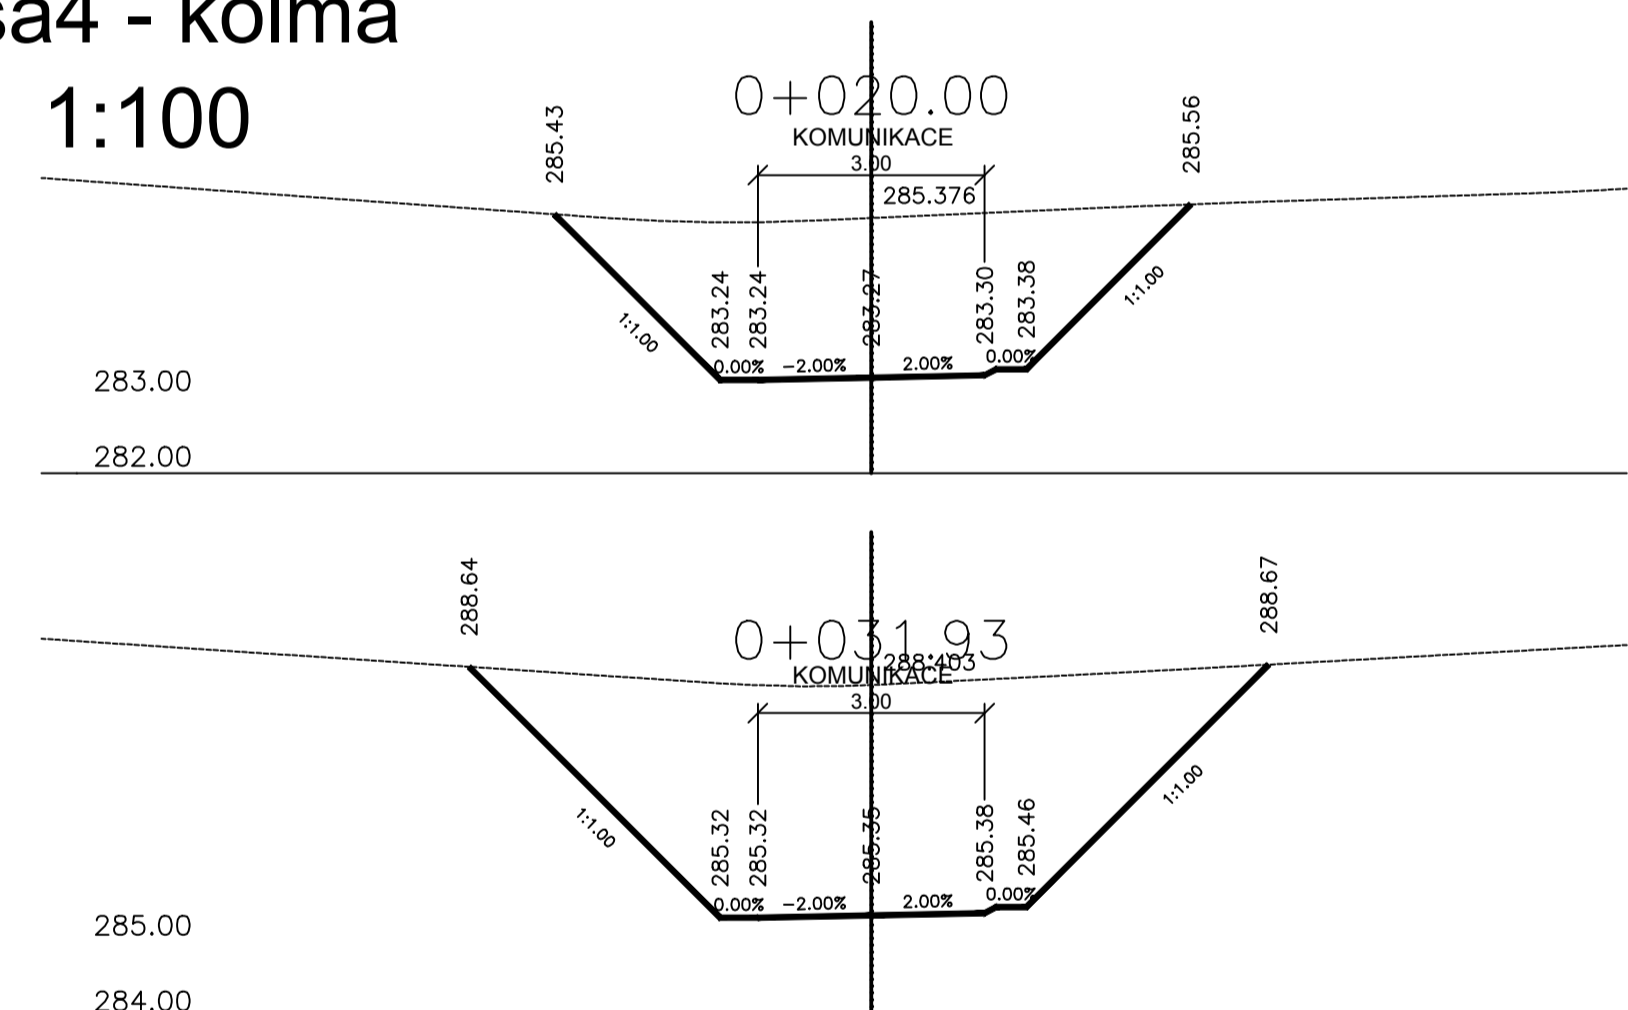

# OSA 5 M 1:100

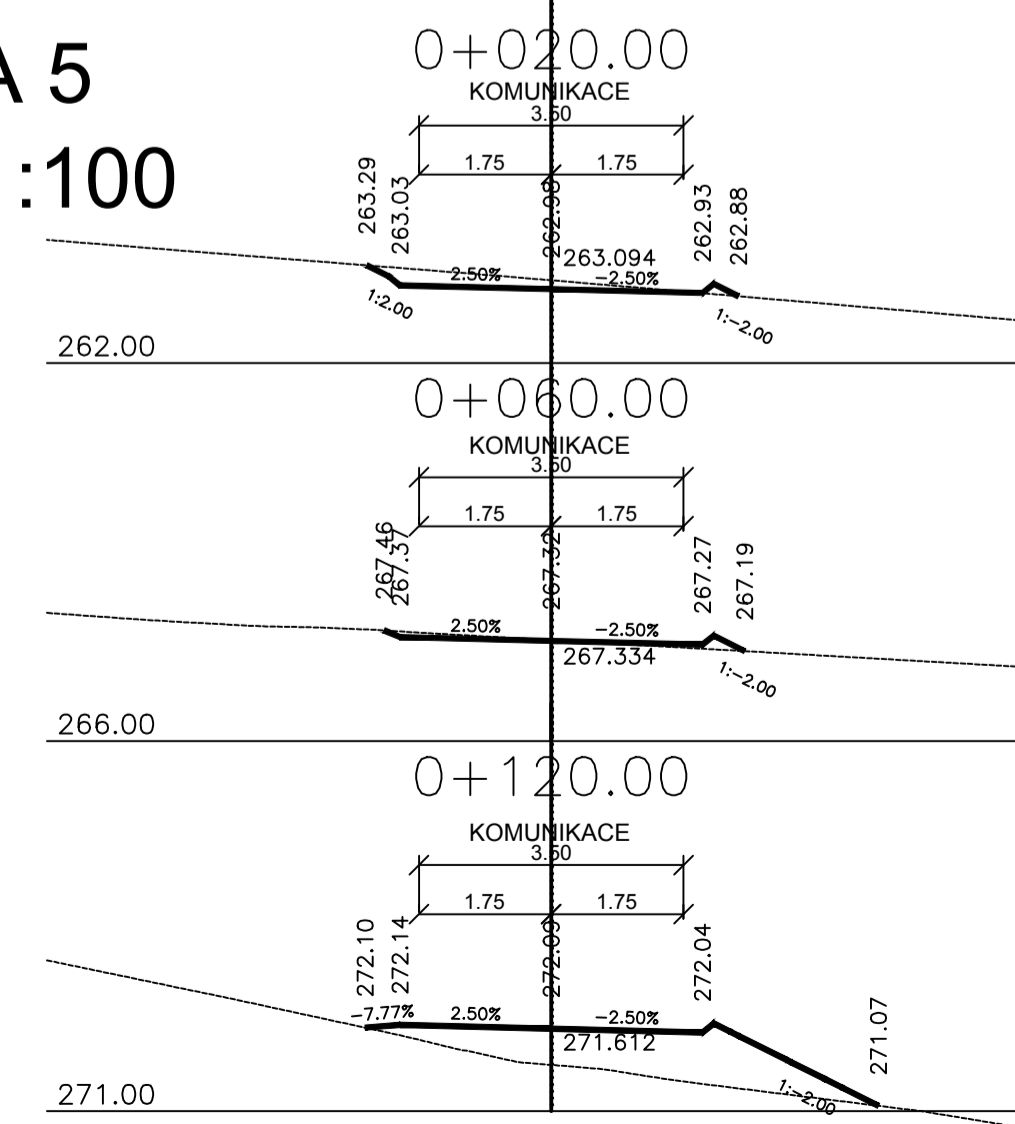

PRÍČNÉ REZY OS 3, 4 A OSY 5